


©2016 DESIGN DELMARVA / S.E. WAGNER, ARCHITECT EXPRESSLY RESERVES ITS COMMON LAW COPYRIGHT AND OTHER PROPERTY RIGHTS IN THESE PLANS. THESE PLANS ARE NOT TO BE REPRODUCED, CHANGED OR COPIED IN ANY FORM OR MANNER WHATSOEVER, NOR ARE THEY TO BE ASSIGNED TO ANY THIRD PARTY WITHOUT FIRST OBTAINING THE EXPRESS WRITTEN PERMISSION AND CONSENT OF DESIGN DELMARVA / S.E. WAGNER, ARCHITECT.

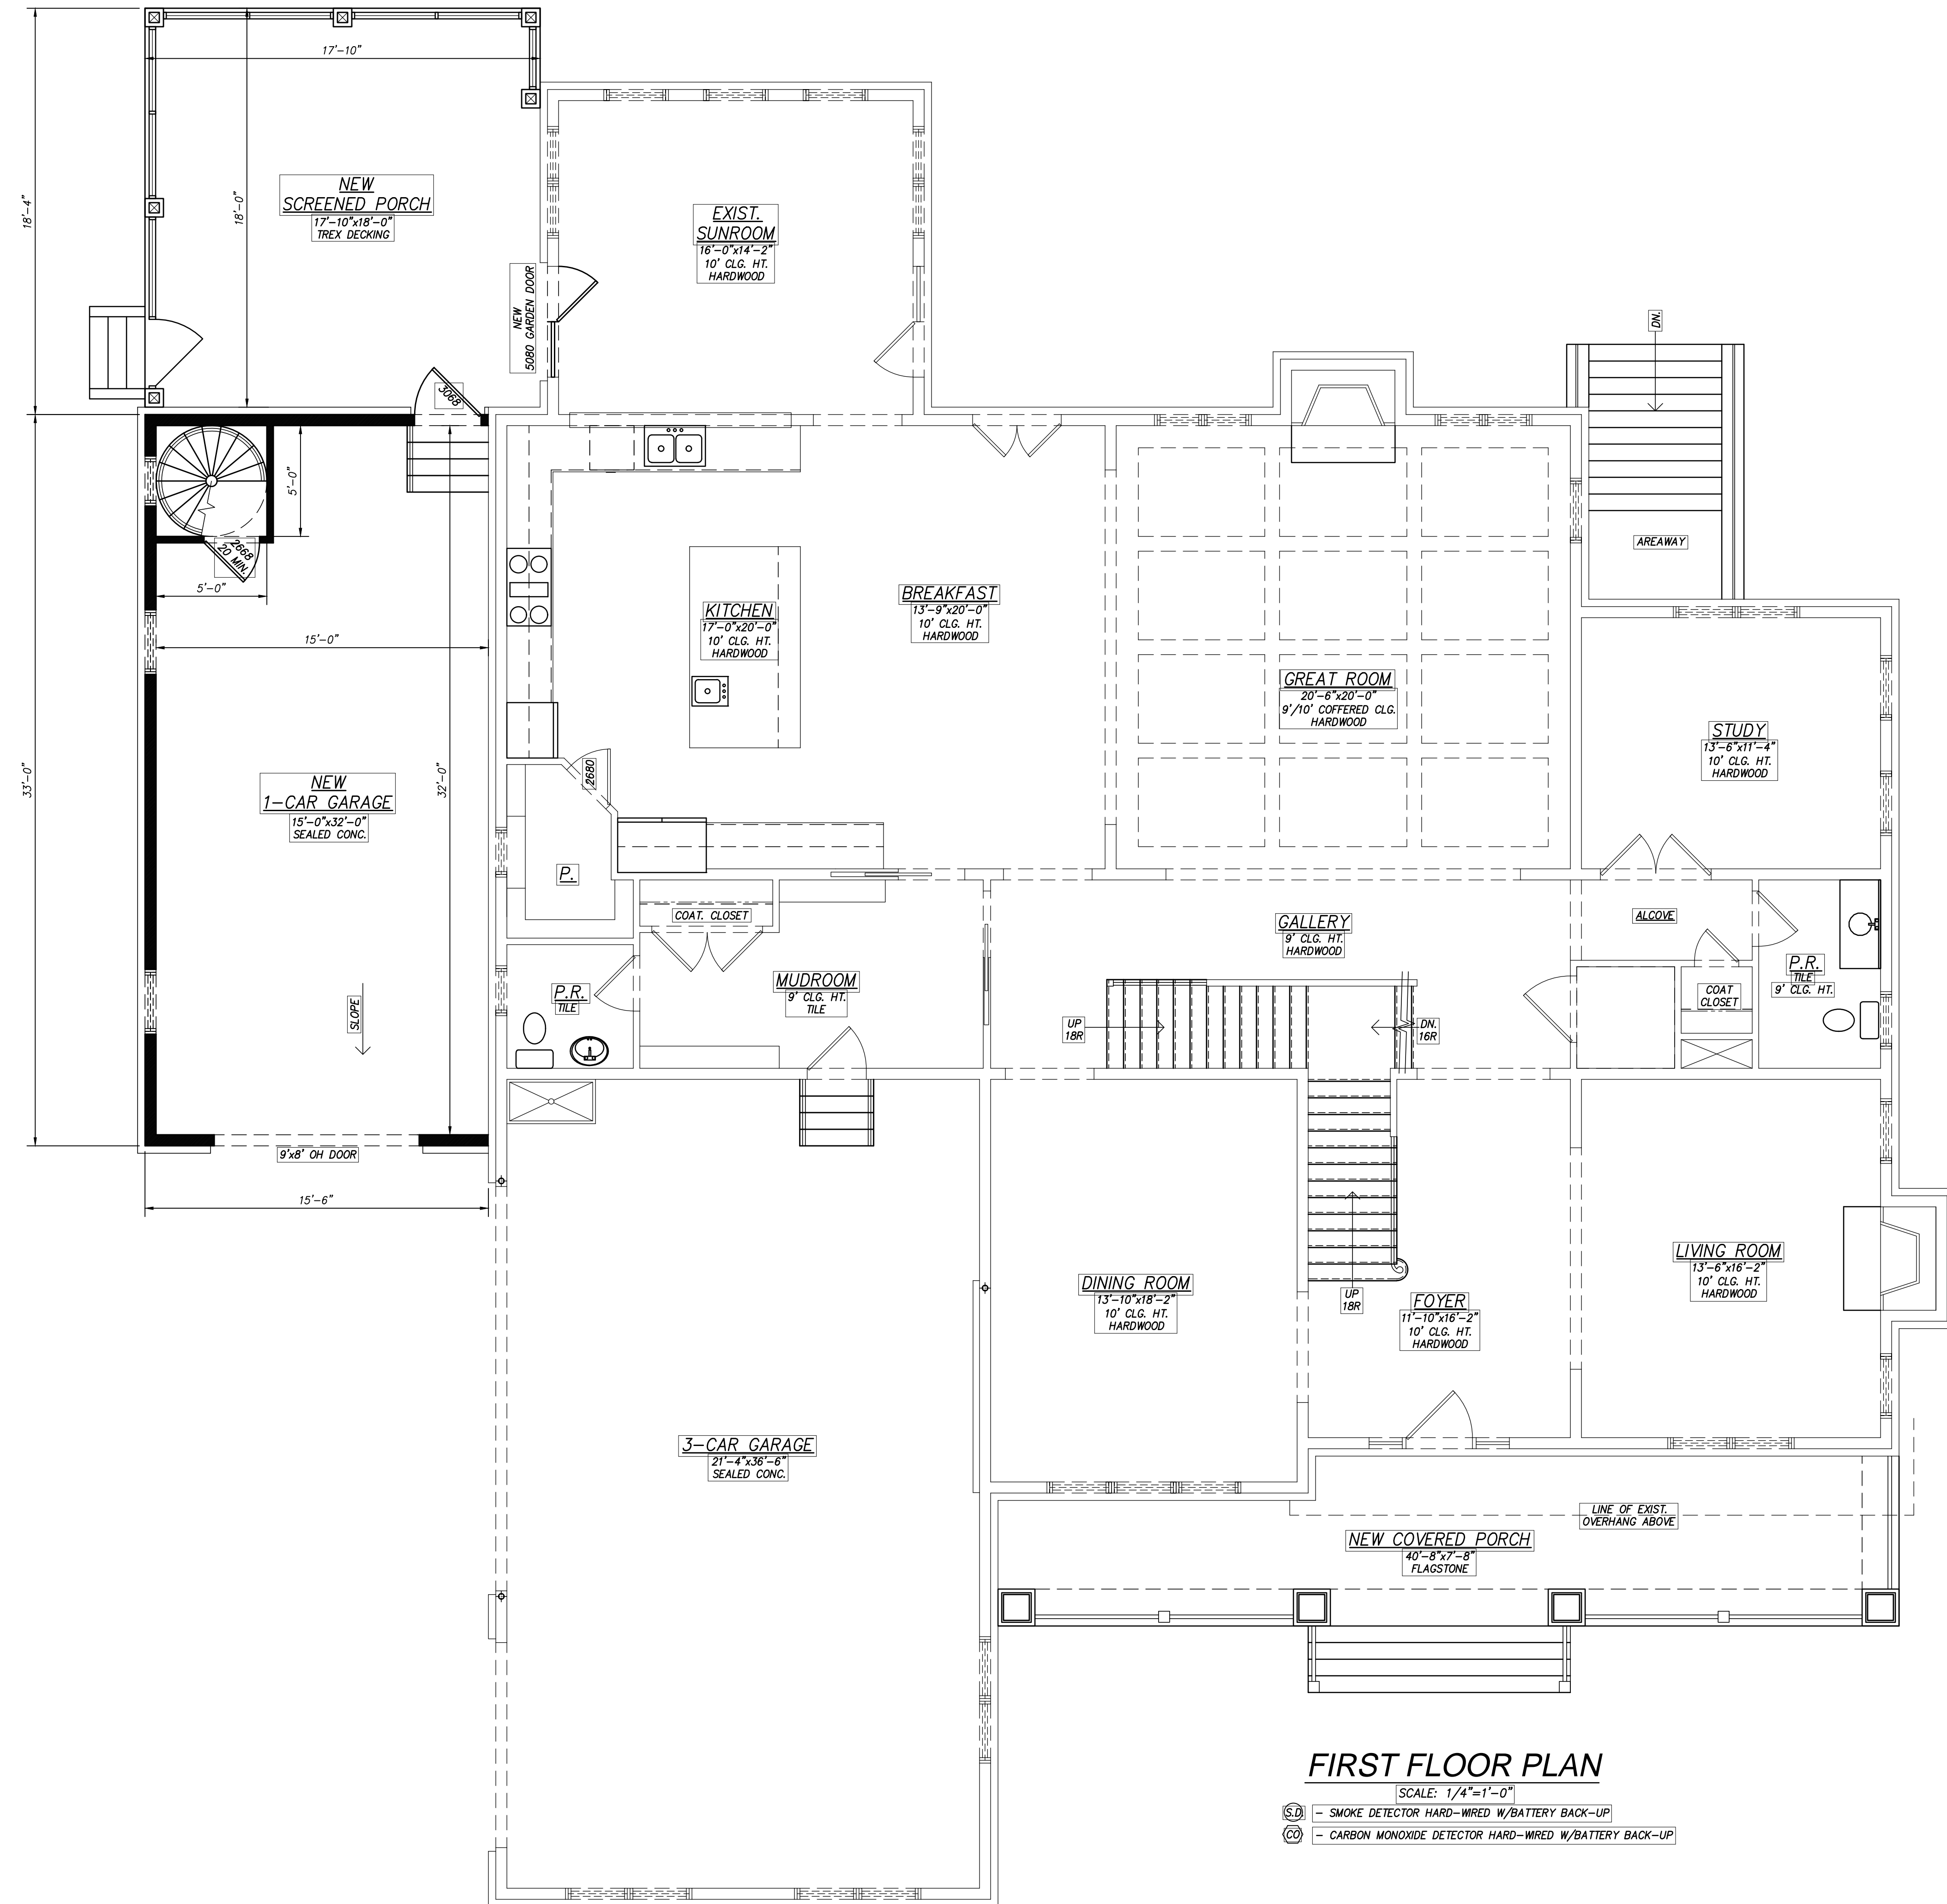

FIRST FLOOR PLAN

SCALE: 1/4"=1'-0"

- Ⓢ - SMOKE DETECTOR HARD-WIRED W/BATTERY BACK-UP
- Ⓢ - CARBON MONOXIDE DETECTOR HARD-WIRED W/BATTERY BACK-UP

REVISIONS	
DATE	REMARKS

GENERAL NOTES:

- CONTRACTOR SHALL FIELD VERIFY ALL EXISTING CONDITIONS, AND DIMENSIONS PRIOR TO PERFORMING THE WORK.
- NOTIFY ARCHITECT OF ANY DISCREPANCIES AND INCONSISTENCIES IN DIMENSIONS AND PLANS PRIOR TO PERFORMING THE WORK.
- DEVIATION FROM THESE DRAWINGS WITHOUT PRIOR NOTIFICATION OF THE ARCHITECT WILL VOID CERTIFICATION AND SEAL.
- DIM. INSIDE ROOMS ARE TO WOOD STUDS.

SEAL


THIS DRAWING IS THE PROPERTY OF
S.E. Wagner, Architect
 1304 SAVANNAH RD
 LEWES, DE 19958
 p.302.644.8884
 f.302.644.8885
 design@marvva.com
 sevata@aol.com
 ©2016 S.E. WAGNER, ARCHITECT

CHADSWORTH HOMES, INC.
 1010 ROCKVILLE PIKE, SUITE 300
 ROCKVILLE, MD 20852
 p.301.315.8038
 f.301.315.2697

FRENCH PROVINCIAL
 VIRGINIA
 FIRST FLOOR PLAN

SHEET NO.
A1

©2016 DESIGN DELMARVA / S.E. WAGNER, ARCHITECT EXPRESSLY RESERVES ITS COMMON LAW COPYRIGHT AND OTHER PROPERTY RIGHTS IN THESE PLANS. THESE PLANS ARE NOT TO BE REPRODUCED, CHANGED OR COPIED IN ANY FORM OR MANNER WHATSOEVER, NOR ARE THEY TO BE ASSIGNED TO ANY THIRD PARTY WITHOUT FIRST OBTAINING THE EXPRESS WRITTEN PERMISSION AND CONSENT OF DESIGN DELMARVA / S.E. WAGNER, ARCHITECT.

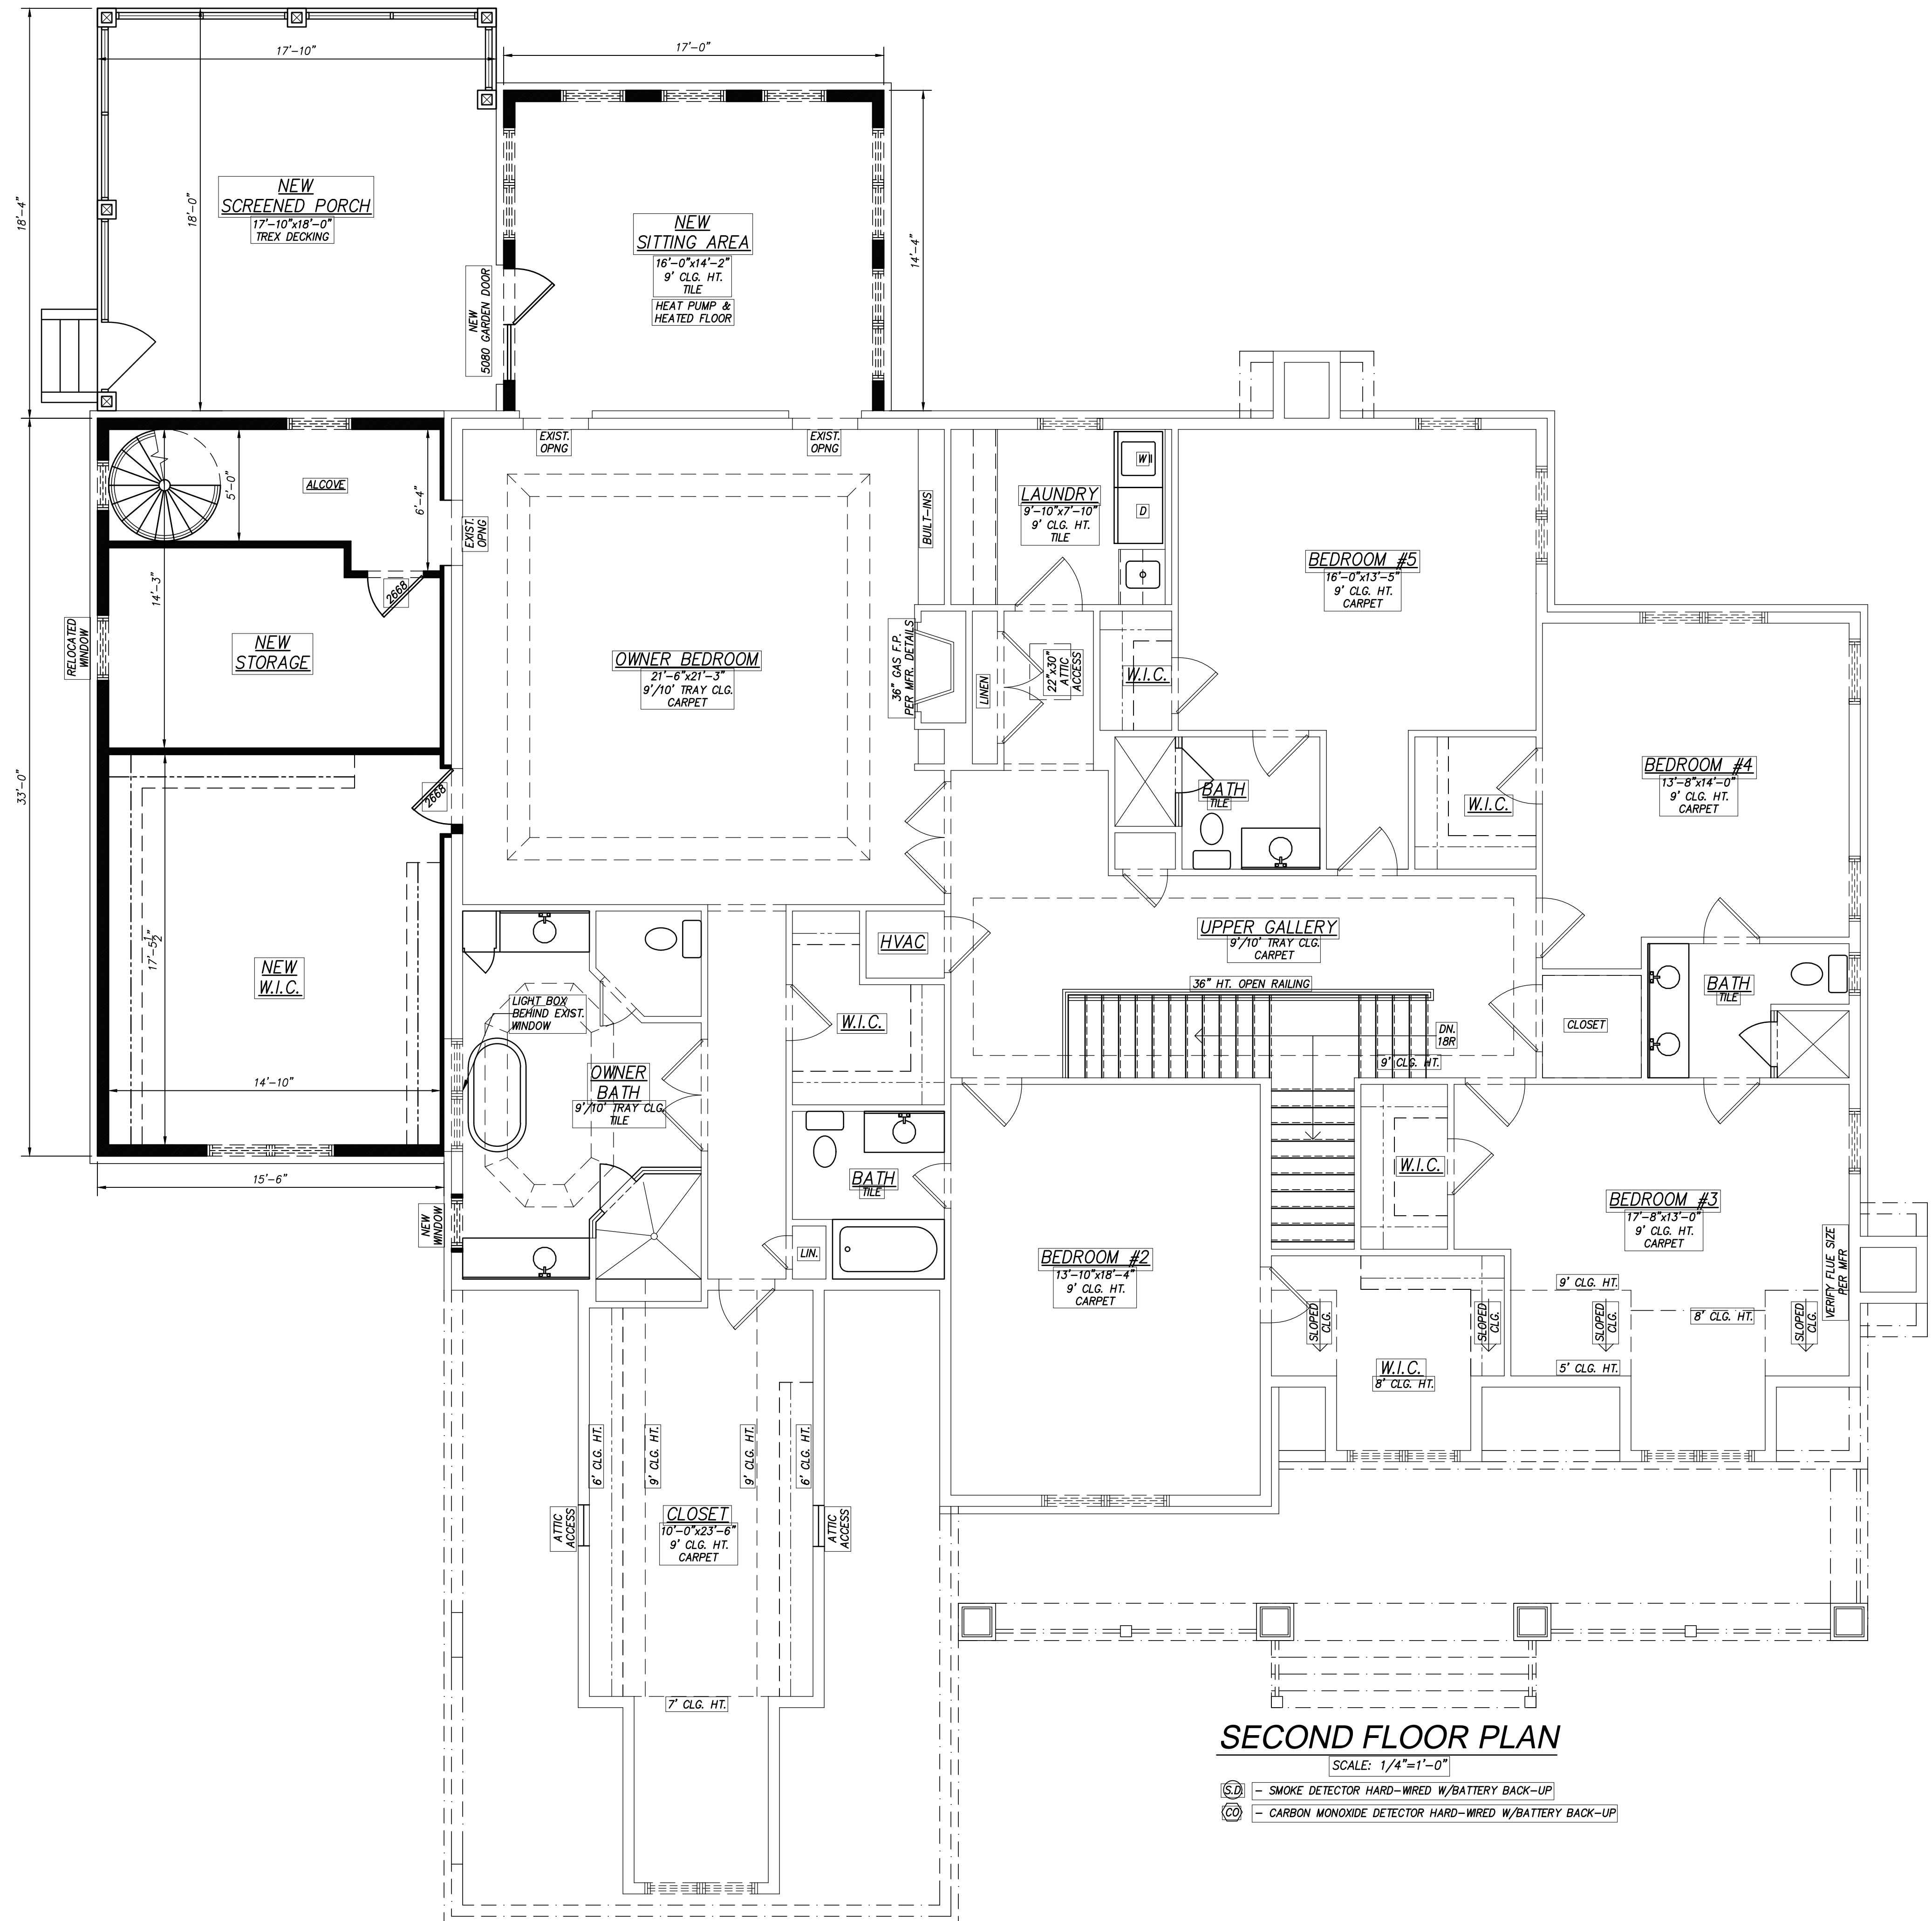

SECOND FLOOR PLAN

- SCALE: 1/4"=1'-0"
- (SD) - SMOKE DETECTOR HARD-WIRED W/BATTERY BACK-UP
 - (CO) - CARBON MONOXIDE DETECTOR HARD-WIRED W/BATTERY BACK-UP

REVISIONS	
DATE	REMARKS

GENERAL NOTES:

- CONTRACTOR SHALL FIELD VERIFY ALL EXISTING CONDITIONS AND DIMENSIONS PRIOR TO PERFORMING THE WORK
- NOTIFY ARCHITECT OF ANY DISCREPANCIES AND INCONSISTENCIES IN DIMENSIONS AND PLANS PRIOR TO PERFORMING THE WORK
- DEVIATION FROM THESE DRAWINGS WITHOUT PRIOR NOTIFICATION OF THE ARCHITECT WILL VOID CERTIFICATION AND SEAL
- DIM. INSIDE ROOMS ARE TO WOOD STUDS

SEAL

THIS DRAWING IS THE PROPERTY OF

S.E. Wagner, Architect

1304 SAVANNAH RD
LEWES, DE 19958
p.302.644.8884
f.302.644.8885
design@delmarva.net

4252 MANOR DR
MARSHALL, VA 20115
p.540.364.6399
f.540.364.0446
sewata@aol.com

©2016 S.E. WAGNER, ARCHITECT

CHADSWORTH HOMES, INC.

1010 ROCKVILLE PIKE, SUITE 300
ROCKVILLE, MD 20852
p.301.315.8038
f.301.315.2697

FRENCH PROVINCIAL

VIRGINIA

SECOND FLOOR PLAN