






FRONT ELEVATION

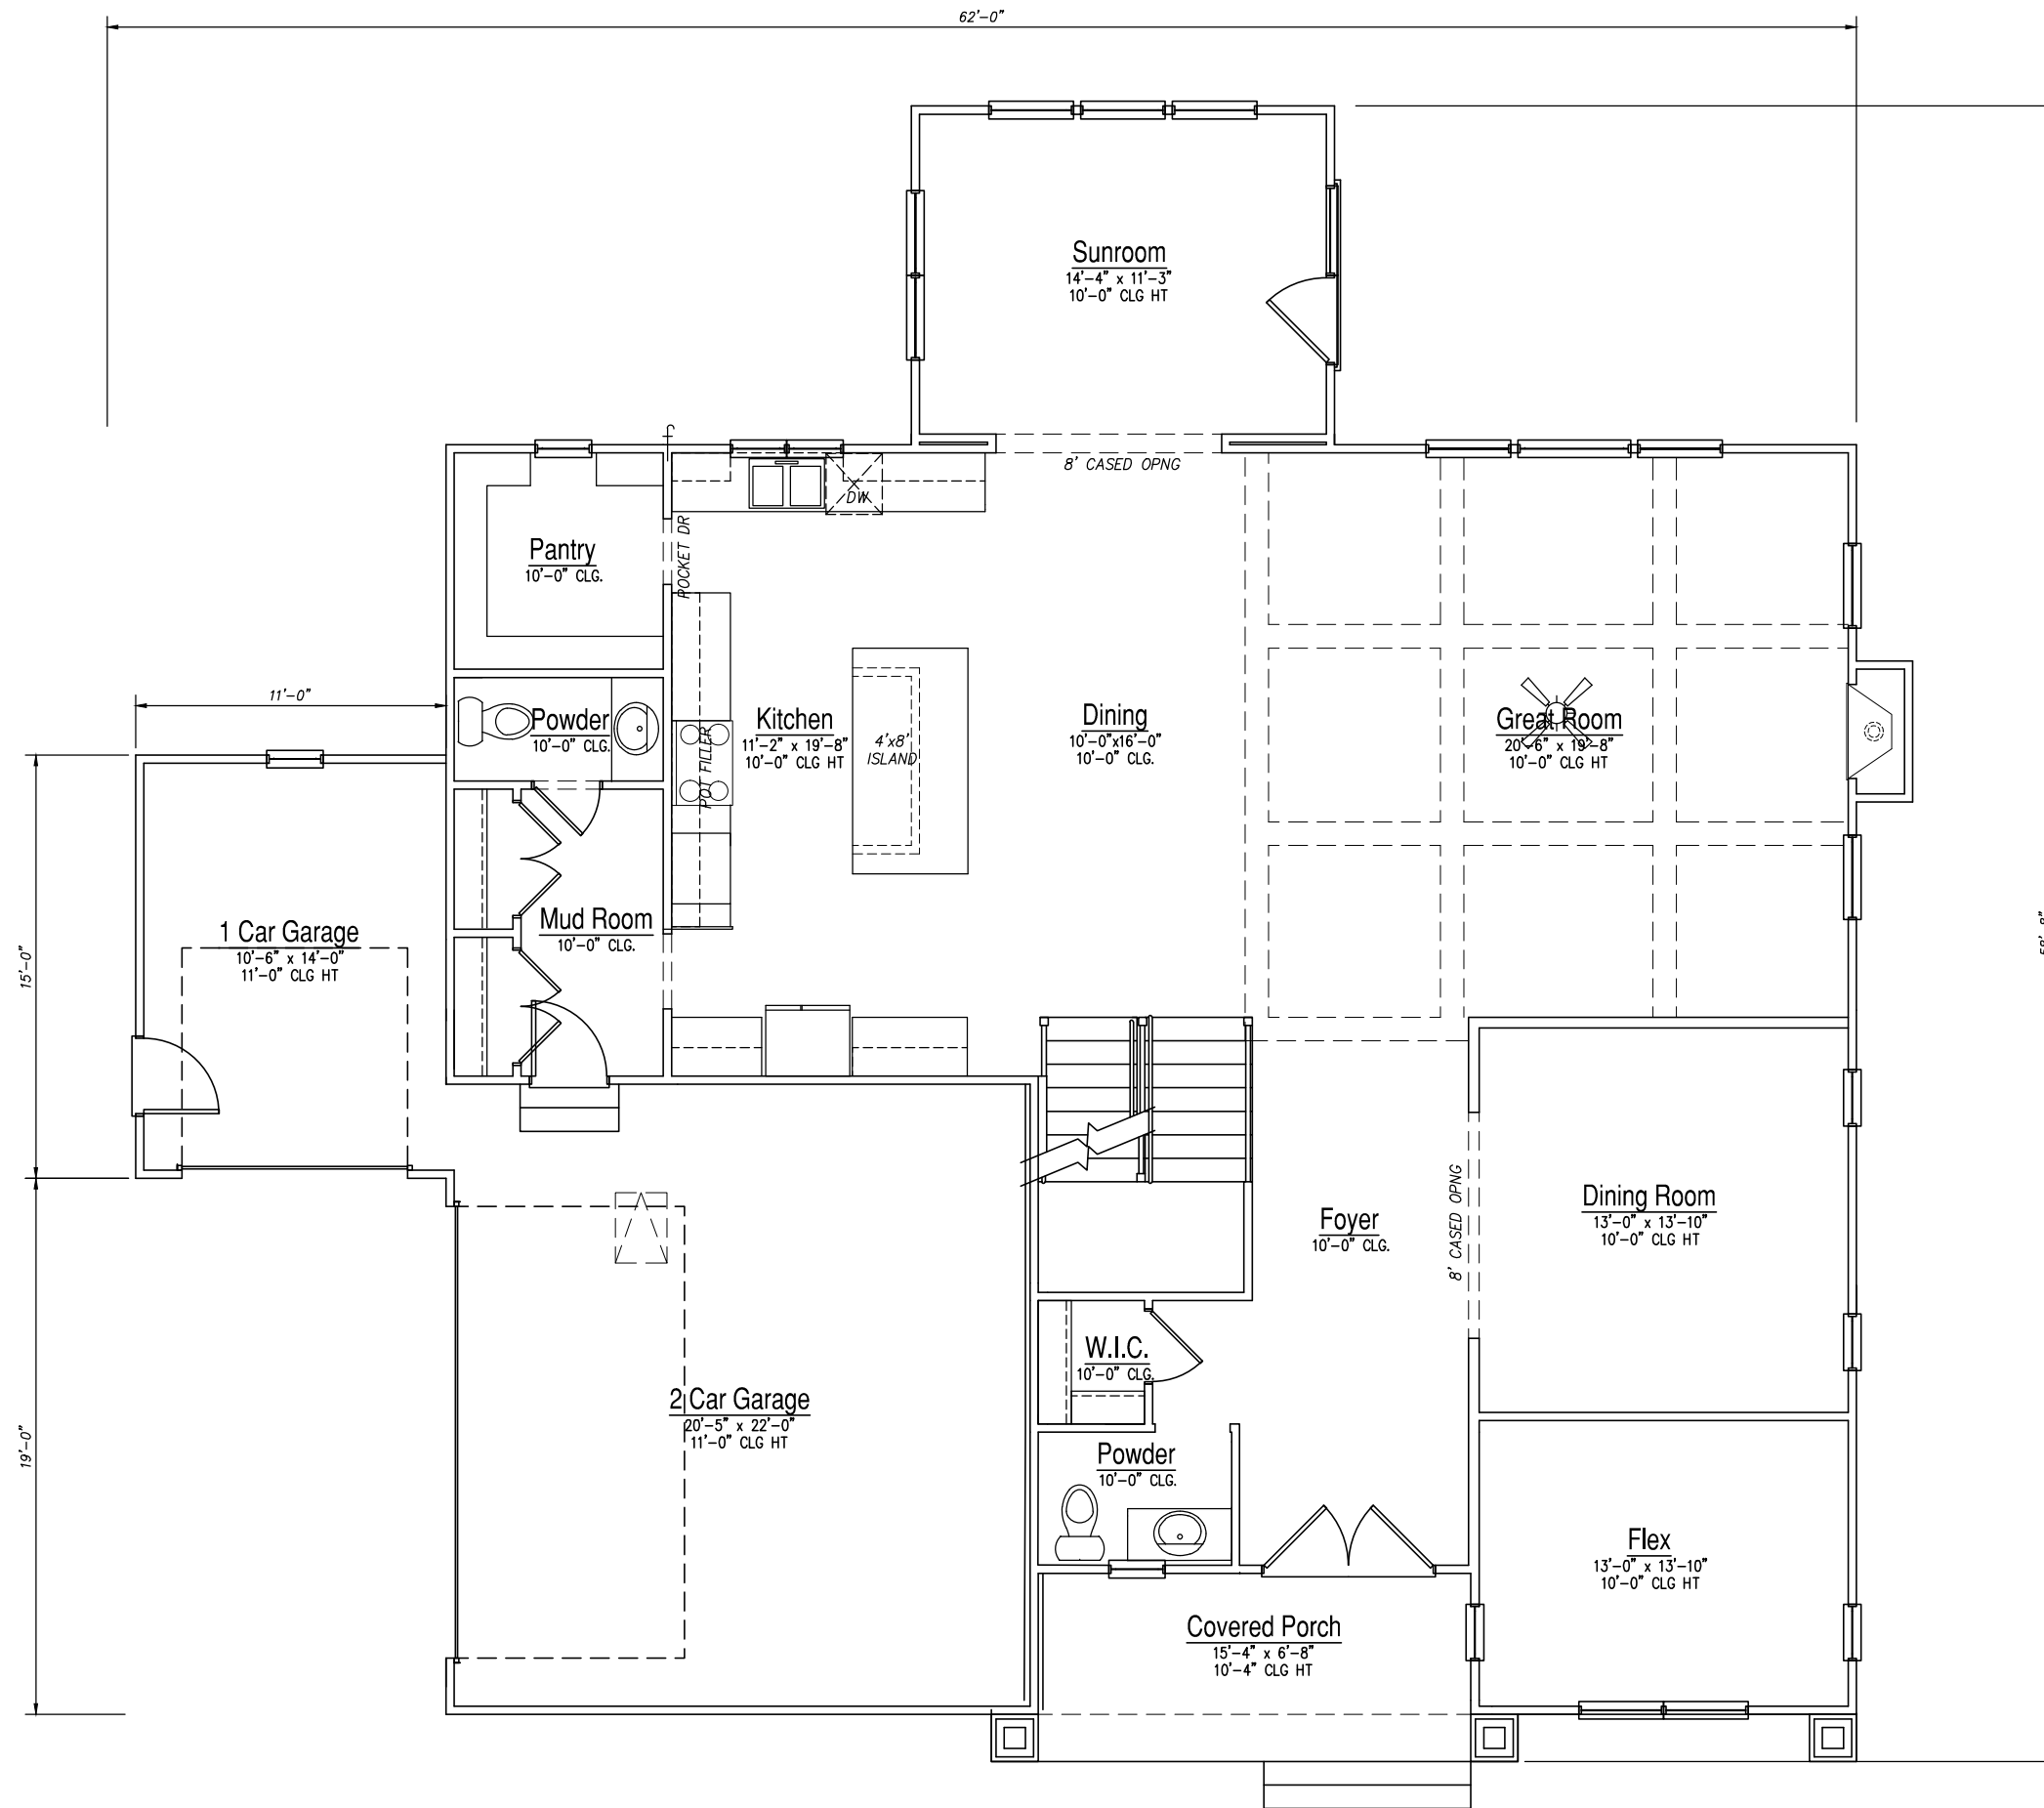

FIRST FLOOR PLAN

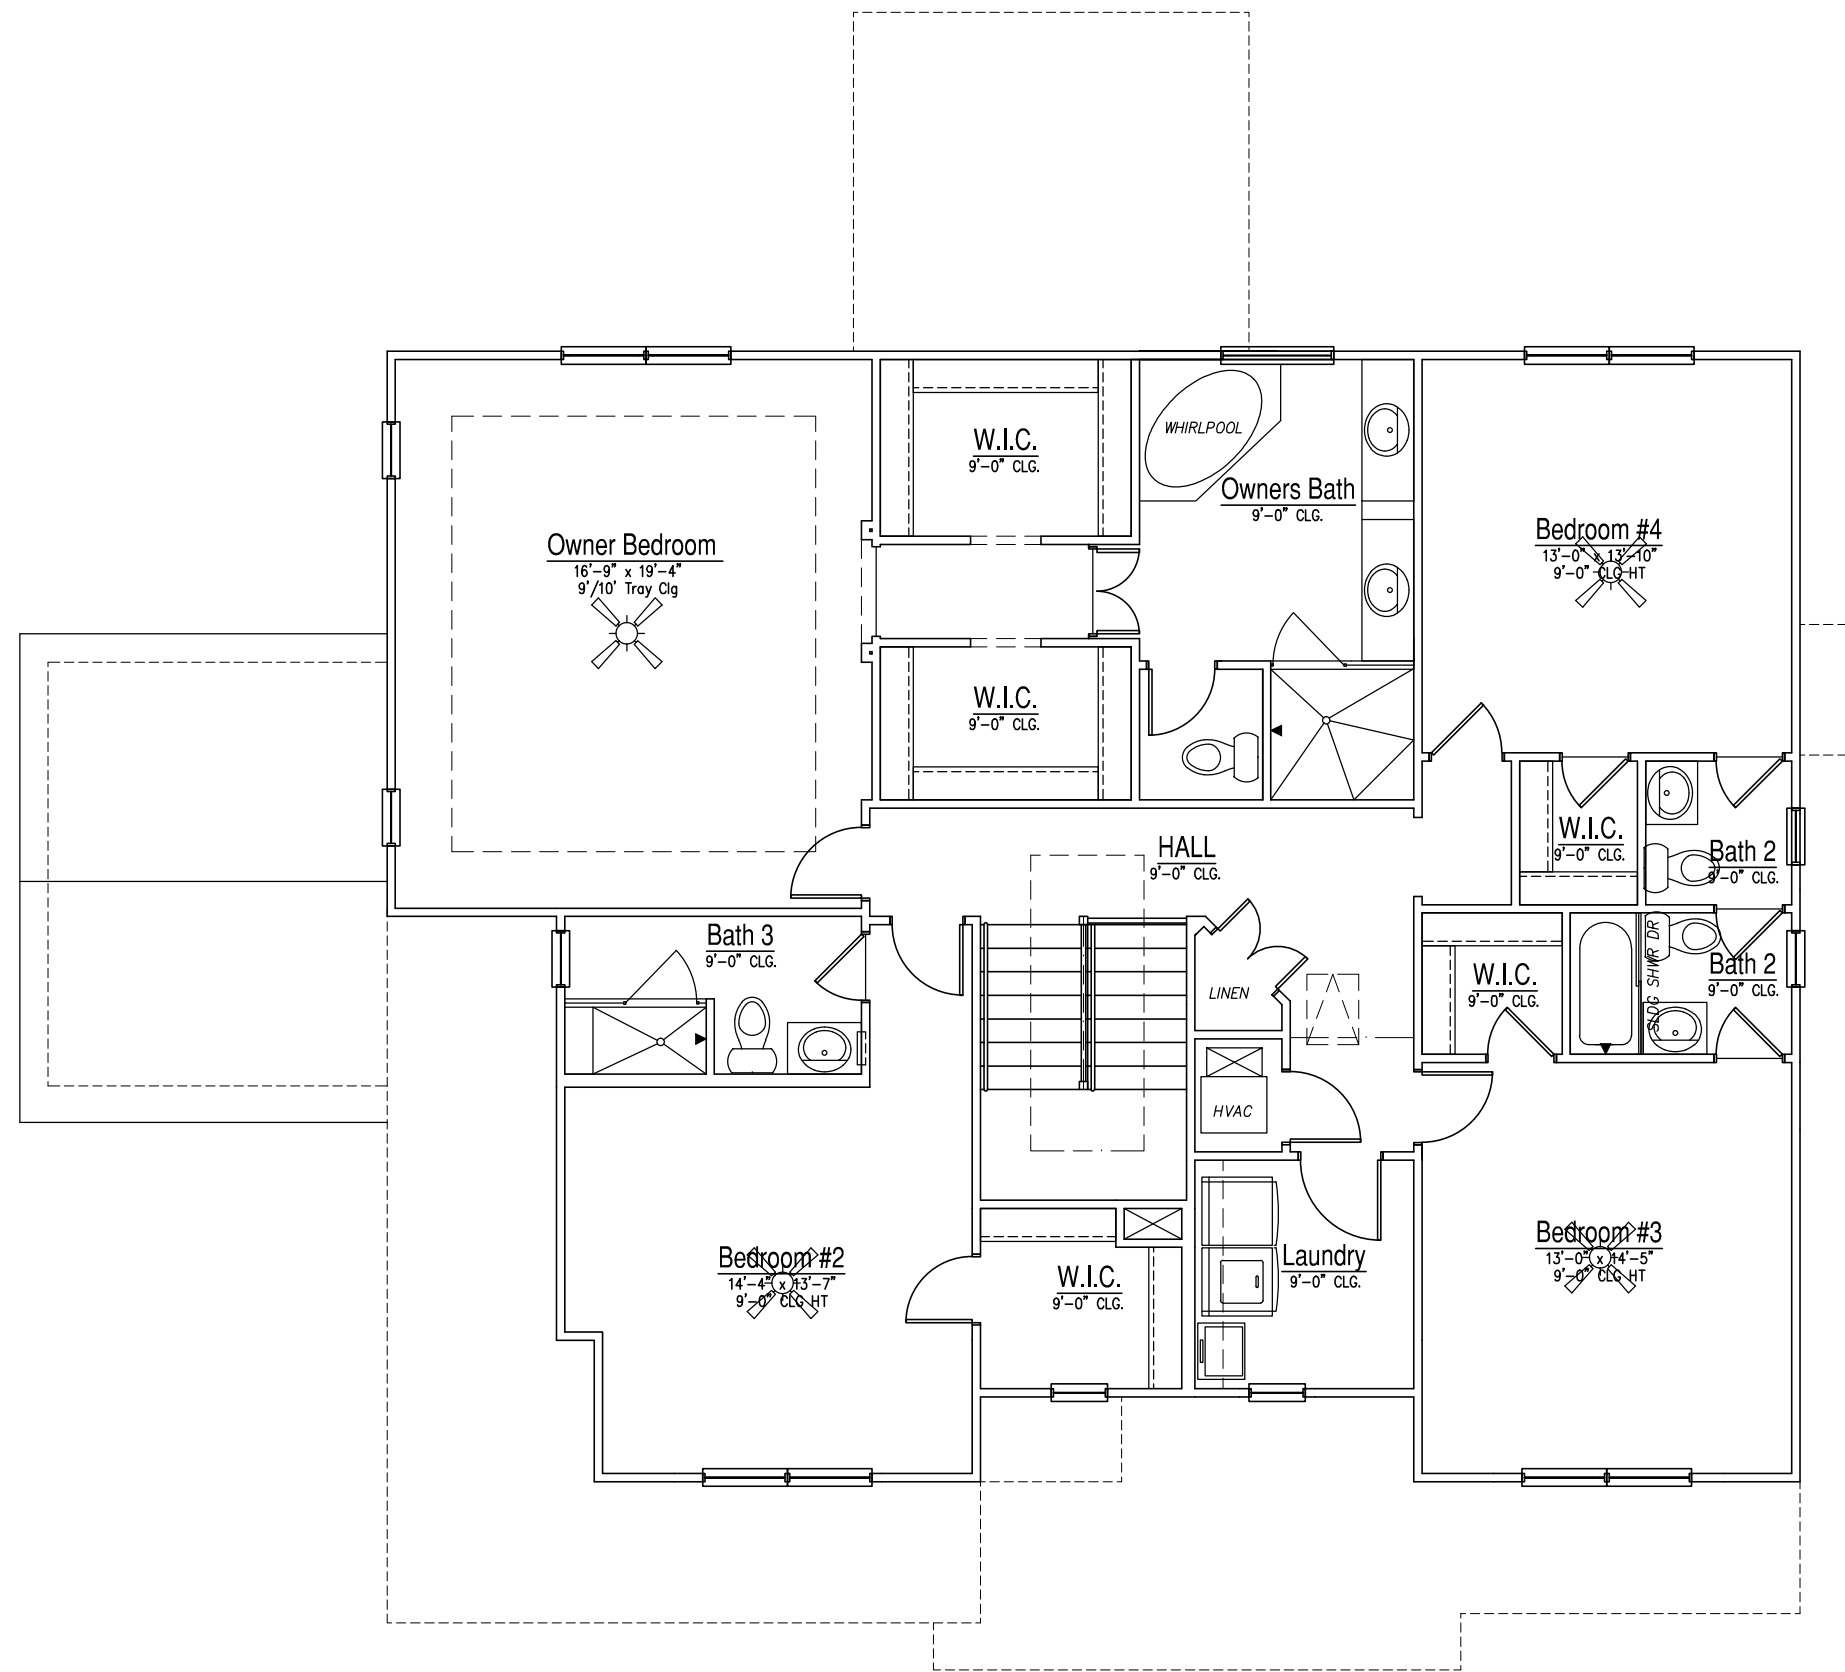

SECOND FLOOR PLAN

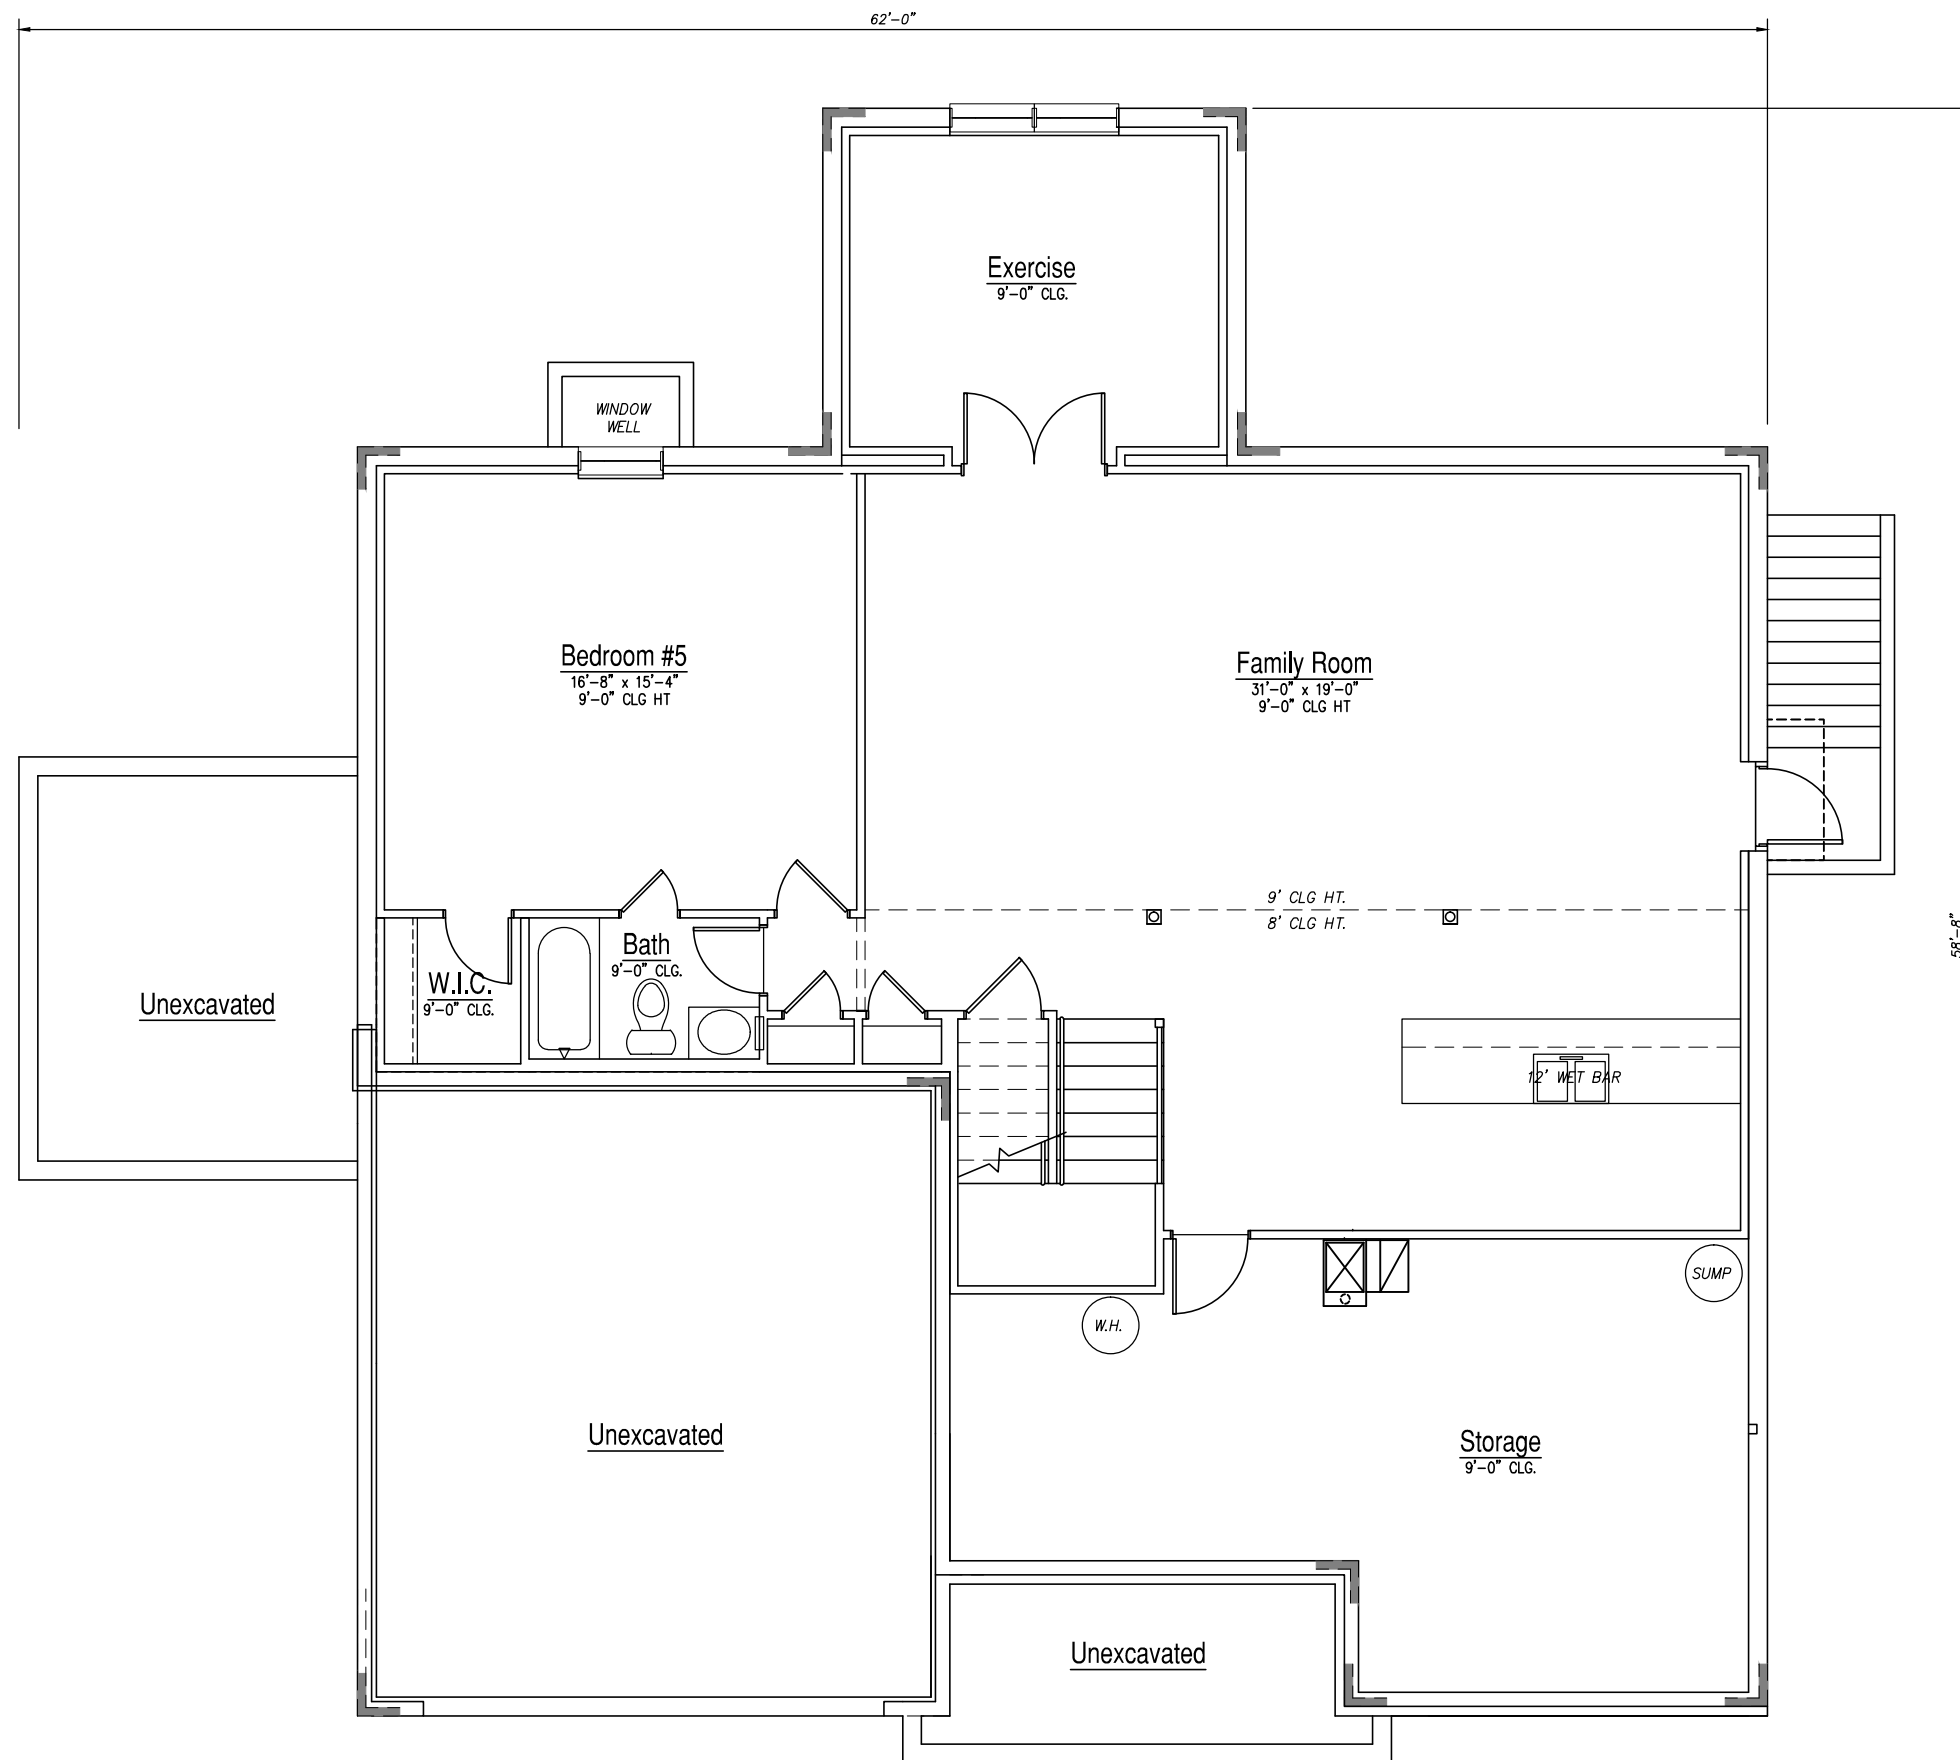

BASEMENT PLAN